



EXISTING

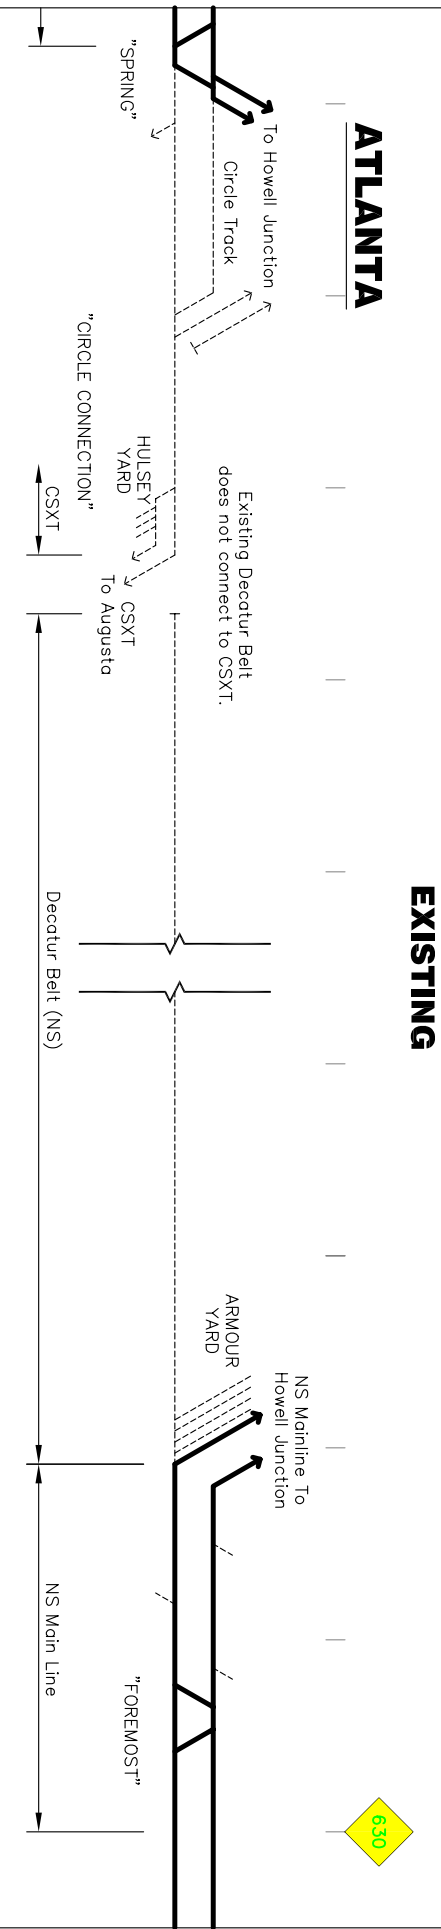

ATLANTA

6.30


90 MPH ALTERNATIVE

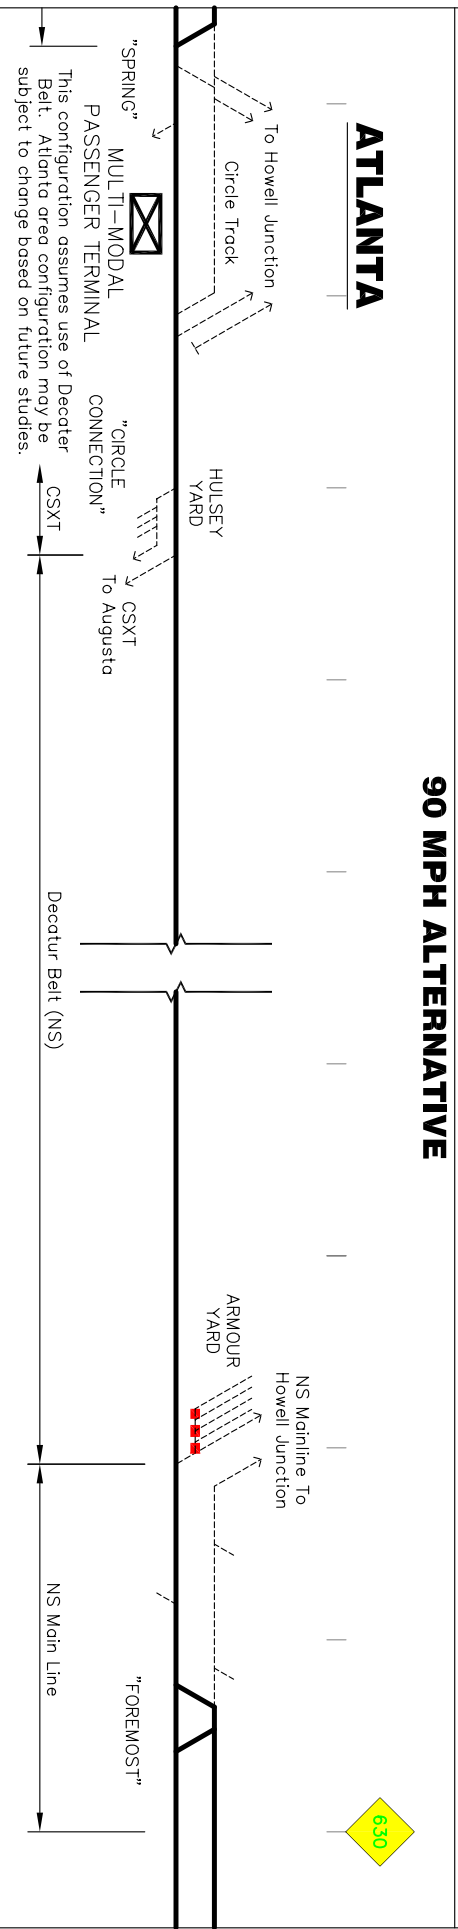

ATLANTA

6.30

110 MPH ALTERNATIVE

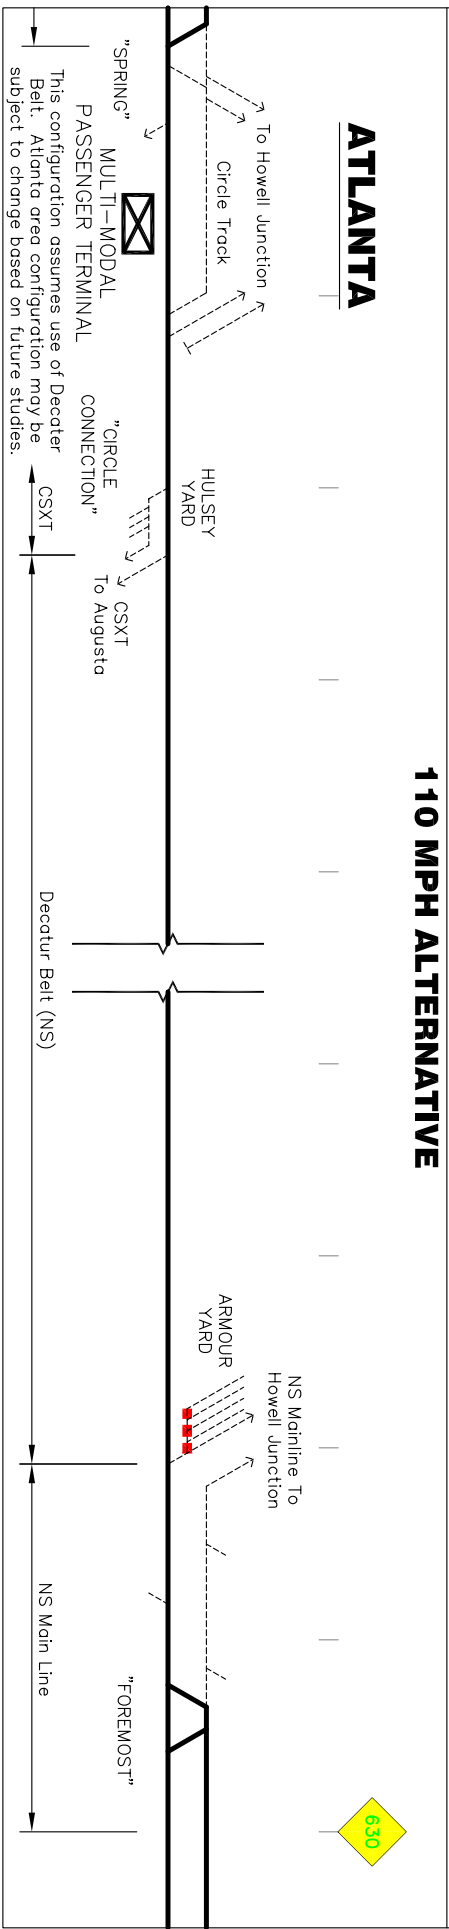

ATLANTA

6.30

LEGEND

- EXISTING MAINLINE TRACK
- OTHER EXISTING TRACK
- NEW MAINLINE TRACK
- NEW COMMUTER TRACK
- POTENTIAL STATION
- MODIFY OTHER TRACKS
- MILEPOST
- NEW ALIGNMENT



FINAL REPORT
RAIL LINE SCHEMATICS

JANUARY 2004
SHEET 09 OF 35