




EXISTING

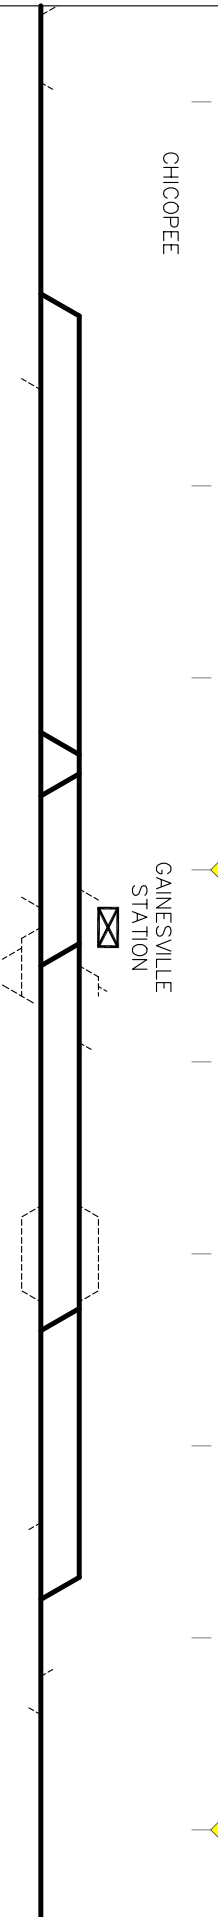

90 MPH ALTERNATIVE

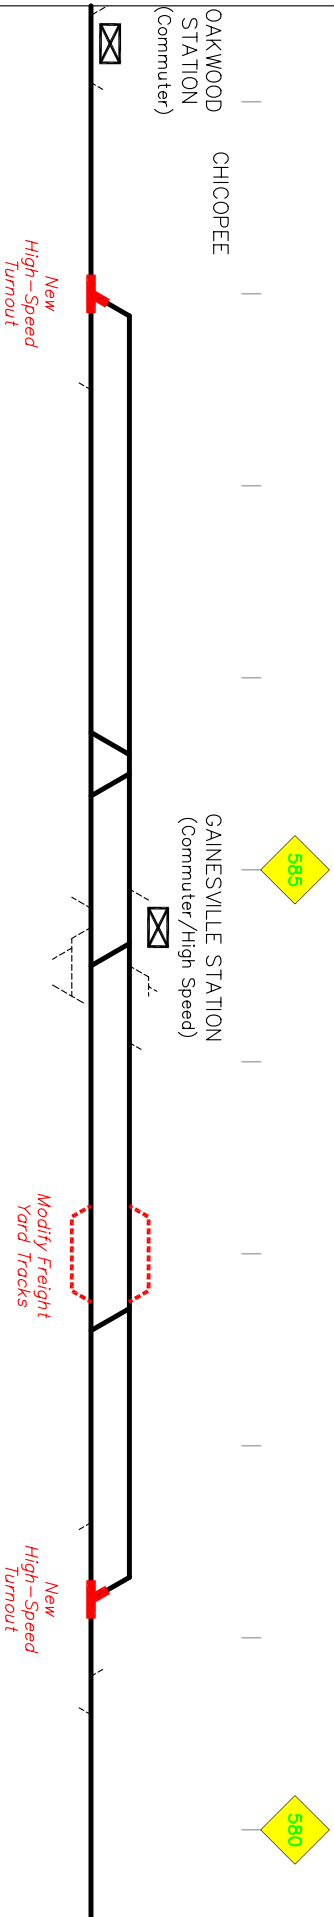

110 MPH ALTERNATIVE

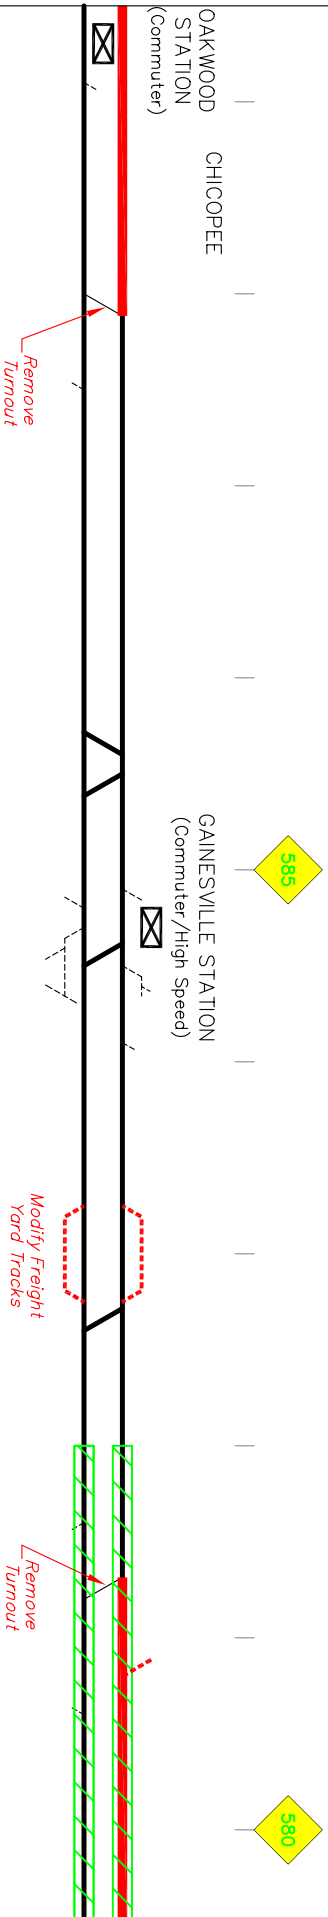

LEGEND

- EXISTING MAINLINE TRACK
- OTHER EXISTING TRACK
- MILEPOST
- NEW MAINLINE TRACK
- NEW COMMUTER TRACK
- MODIFY OTHER TRACKS
- NEW ALIGNMENT



FINAL REPORT RAIL LINE SCHEMATICS

JANUARY 2004
SHEET 14 OF 35