




EXISTING

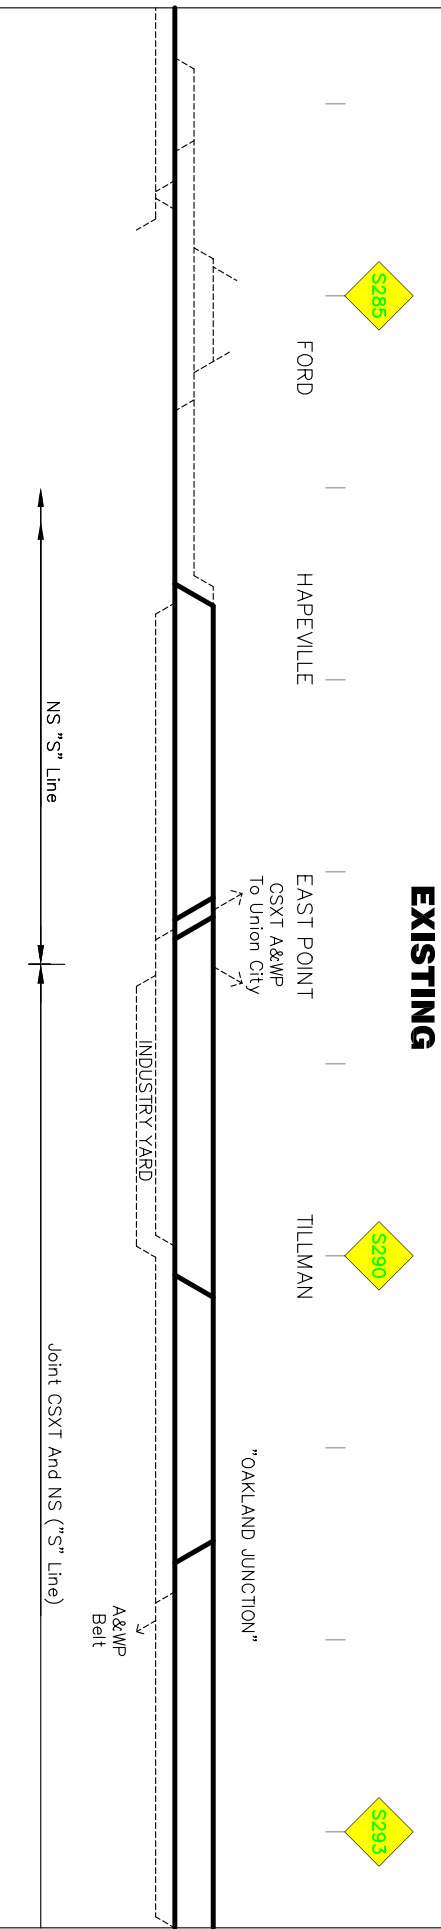

90 MPH ALTERNATIVE

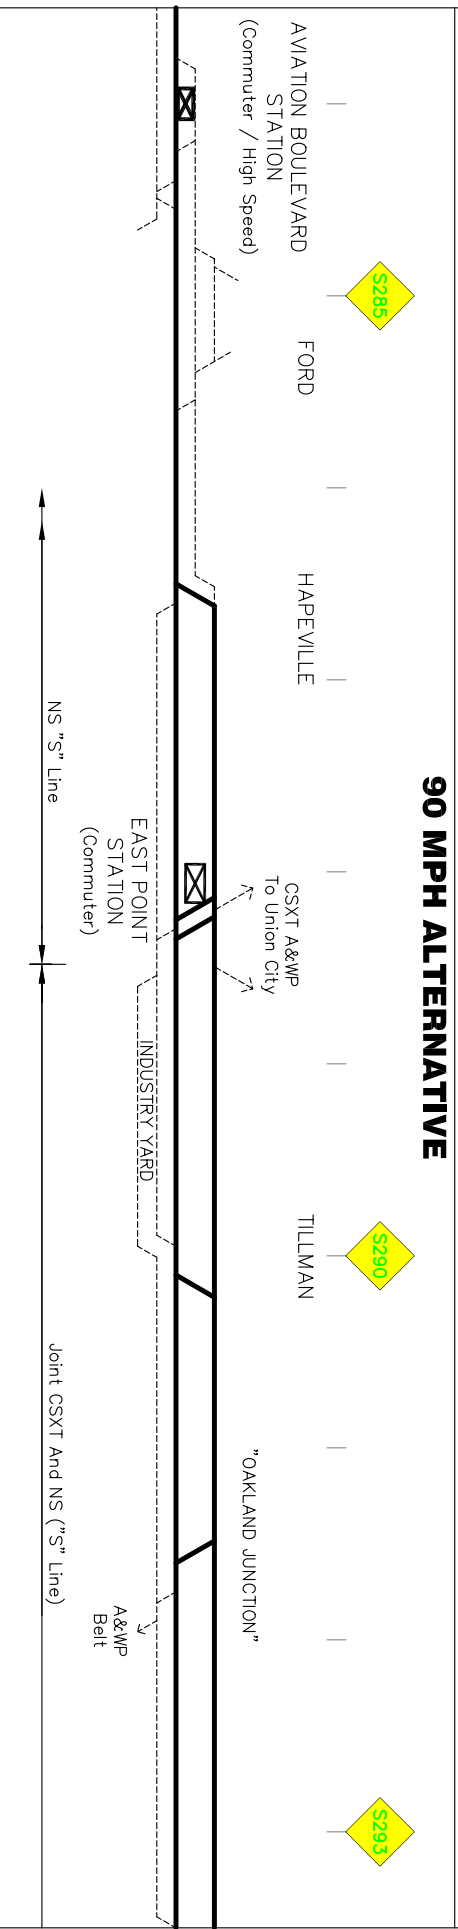

110 MPH ALTERNATIVE

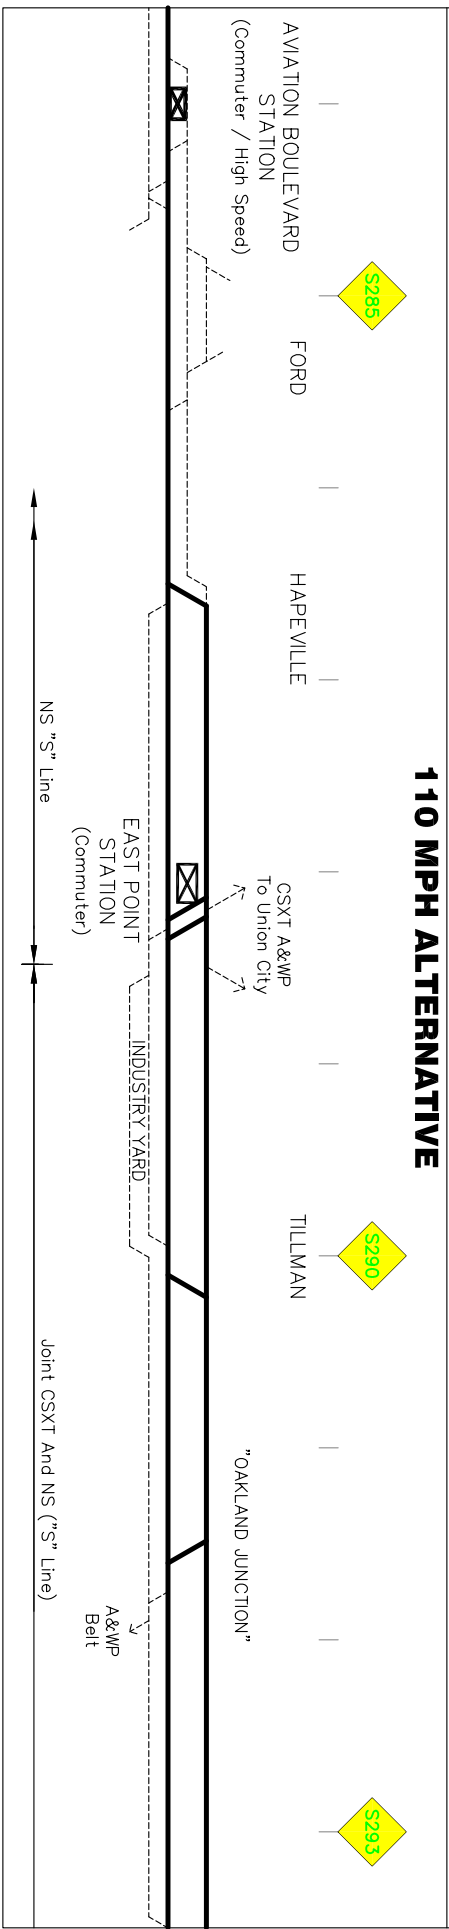

LEGEND

- EXISTING MAINLINE TRACK
- OTHER EXISTING TRACK
- POTENTIAL STATION
- MILEPOST
- NEW MAINLINE TRACK
- NEW COMMUTER TRACK
- MODIFY OTHER TRACKS
- NEW ALIGNMENT

